



COMPOSITE LINER AT SIDESLOPE - CELL FLOOR TRANSITION  
SCALE: NOT TO SCALE

1  
6

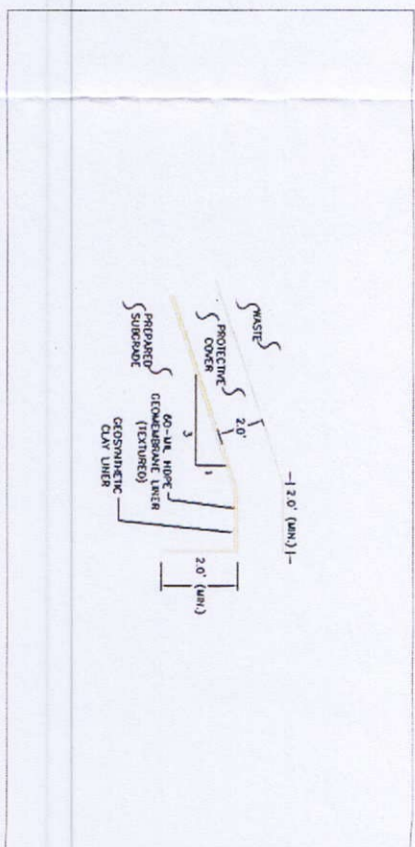


LINER ANCHOR TRENCH DETAIL  
SCALE: NOT TO SCALE

2  
6

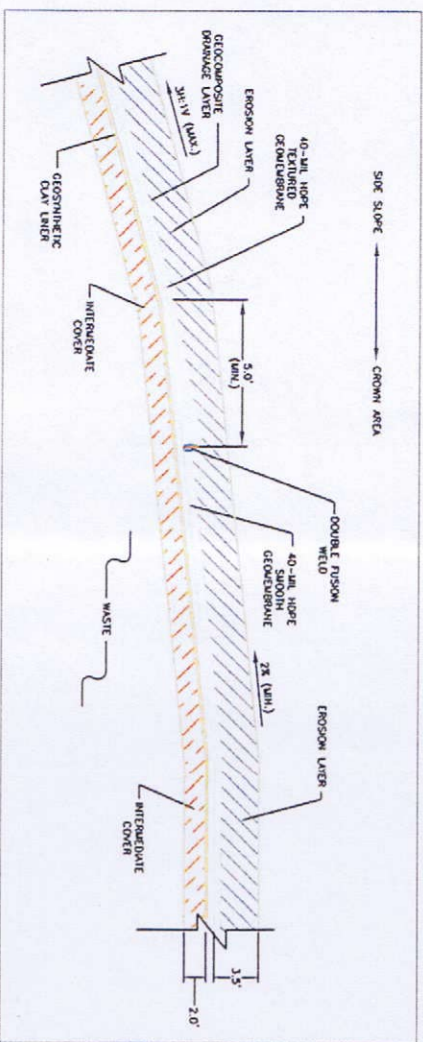

COMPOSITE FINAL COVER AT SIDESLOPE - CROWN AREA TRANSITION  
SCALE: NOT TO SCALE

3  
6

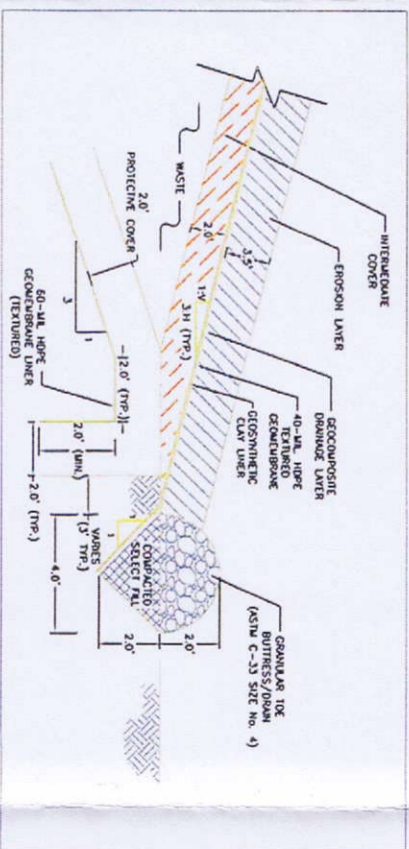

FINAL COVER ANCHOR TRENCH DETAIL  
SCALE: NOT TO SCALE

4  
6

**LINER AND FINAL COVER SYSTEM DETAILS**  
REMEDIAL WASTE REPOSITORY DESIGN - POND No. 6  
ASARCO, INC., EL PASO FACILITY CELL 3  
EL PASO, TEXAS

REVISIONS:	DATE	DESCRIPTION
No.		

PROJECT No.:  
AEA07-051-04  
DRAWN BY: BN  
CHECKED BY: EDC  
DATE: October 19, 2007