


XREFS: IMAGES: PROJECTNAME: ---
 06835XAL MPLOGOBK_NoBleed.jpg

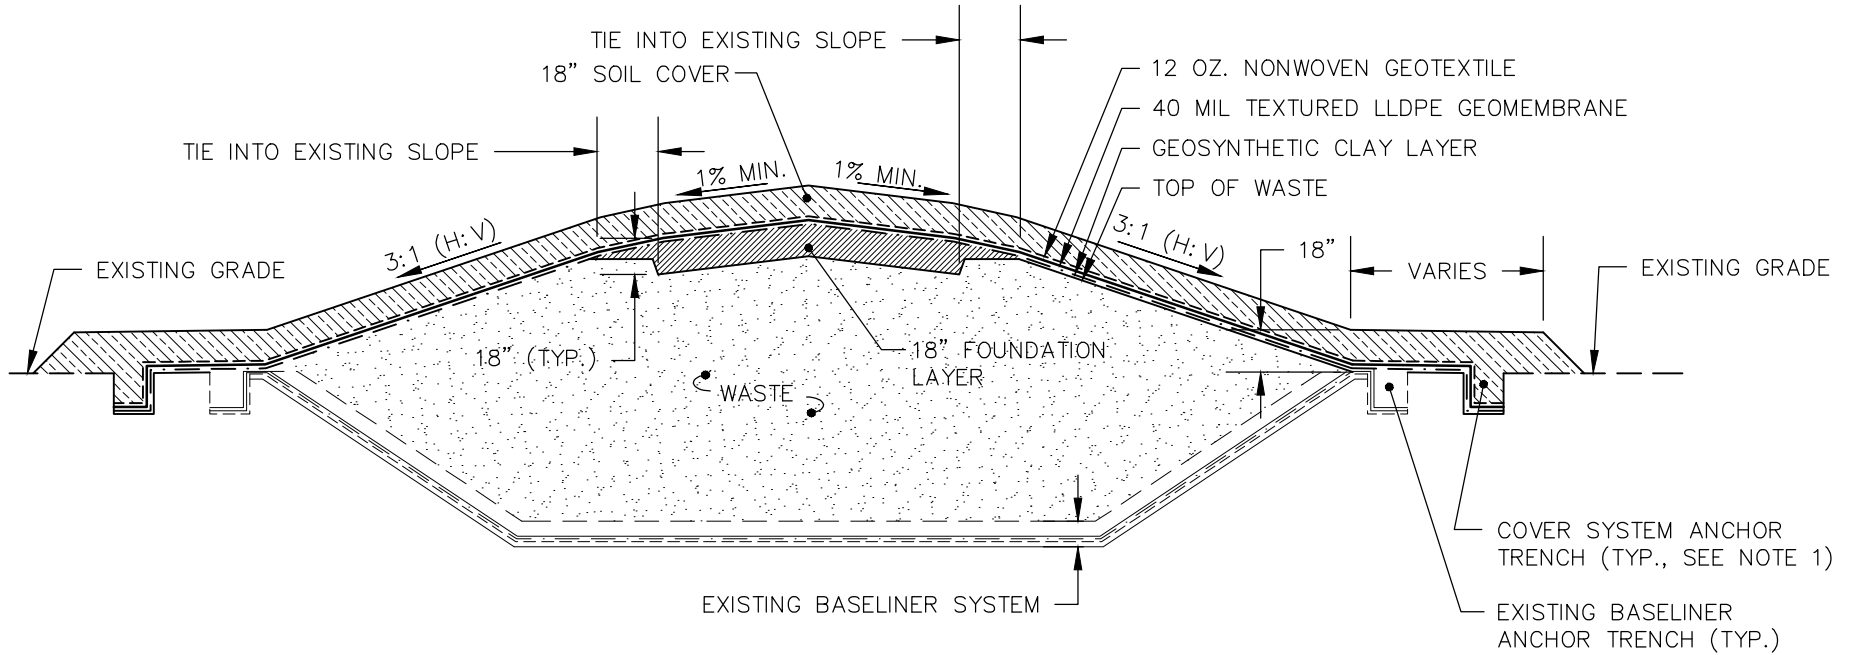

NOT TO SCALE

NOTES:

1. AS A RESULT OF THE EXISTING CELL 3 COVER SYSTEM GEOSYNTHETICS BEING ENTIRELY REMOVED, THE EXISTING COVER SYSTEM ANCHOR TRENCH WAS REUSED FOR THE NEW COVER SYSTEM GEOSYNTHETICS.
2. GEOSYNTHETICS ARE EXAGGERATED FOR CLARITY.
3. COVER SYSTEM CONFIGURATION IS BASED ON FIELD OBSERVATIONS.

TEXAS CUSTODIAL TRUST
 EL PASO, TEXAS
CELL 3 COVER SYSTEM RECONSTRUCTION

CELL 3 CROSS SECTION

**MALCOLM
 PIRNIE**

FIGURE

2